


Housing Supply Sites within Fernhill Heath

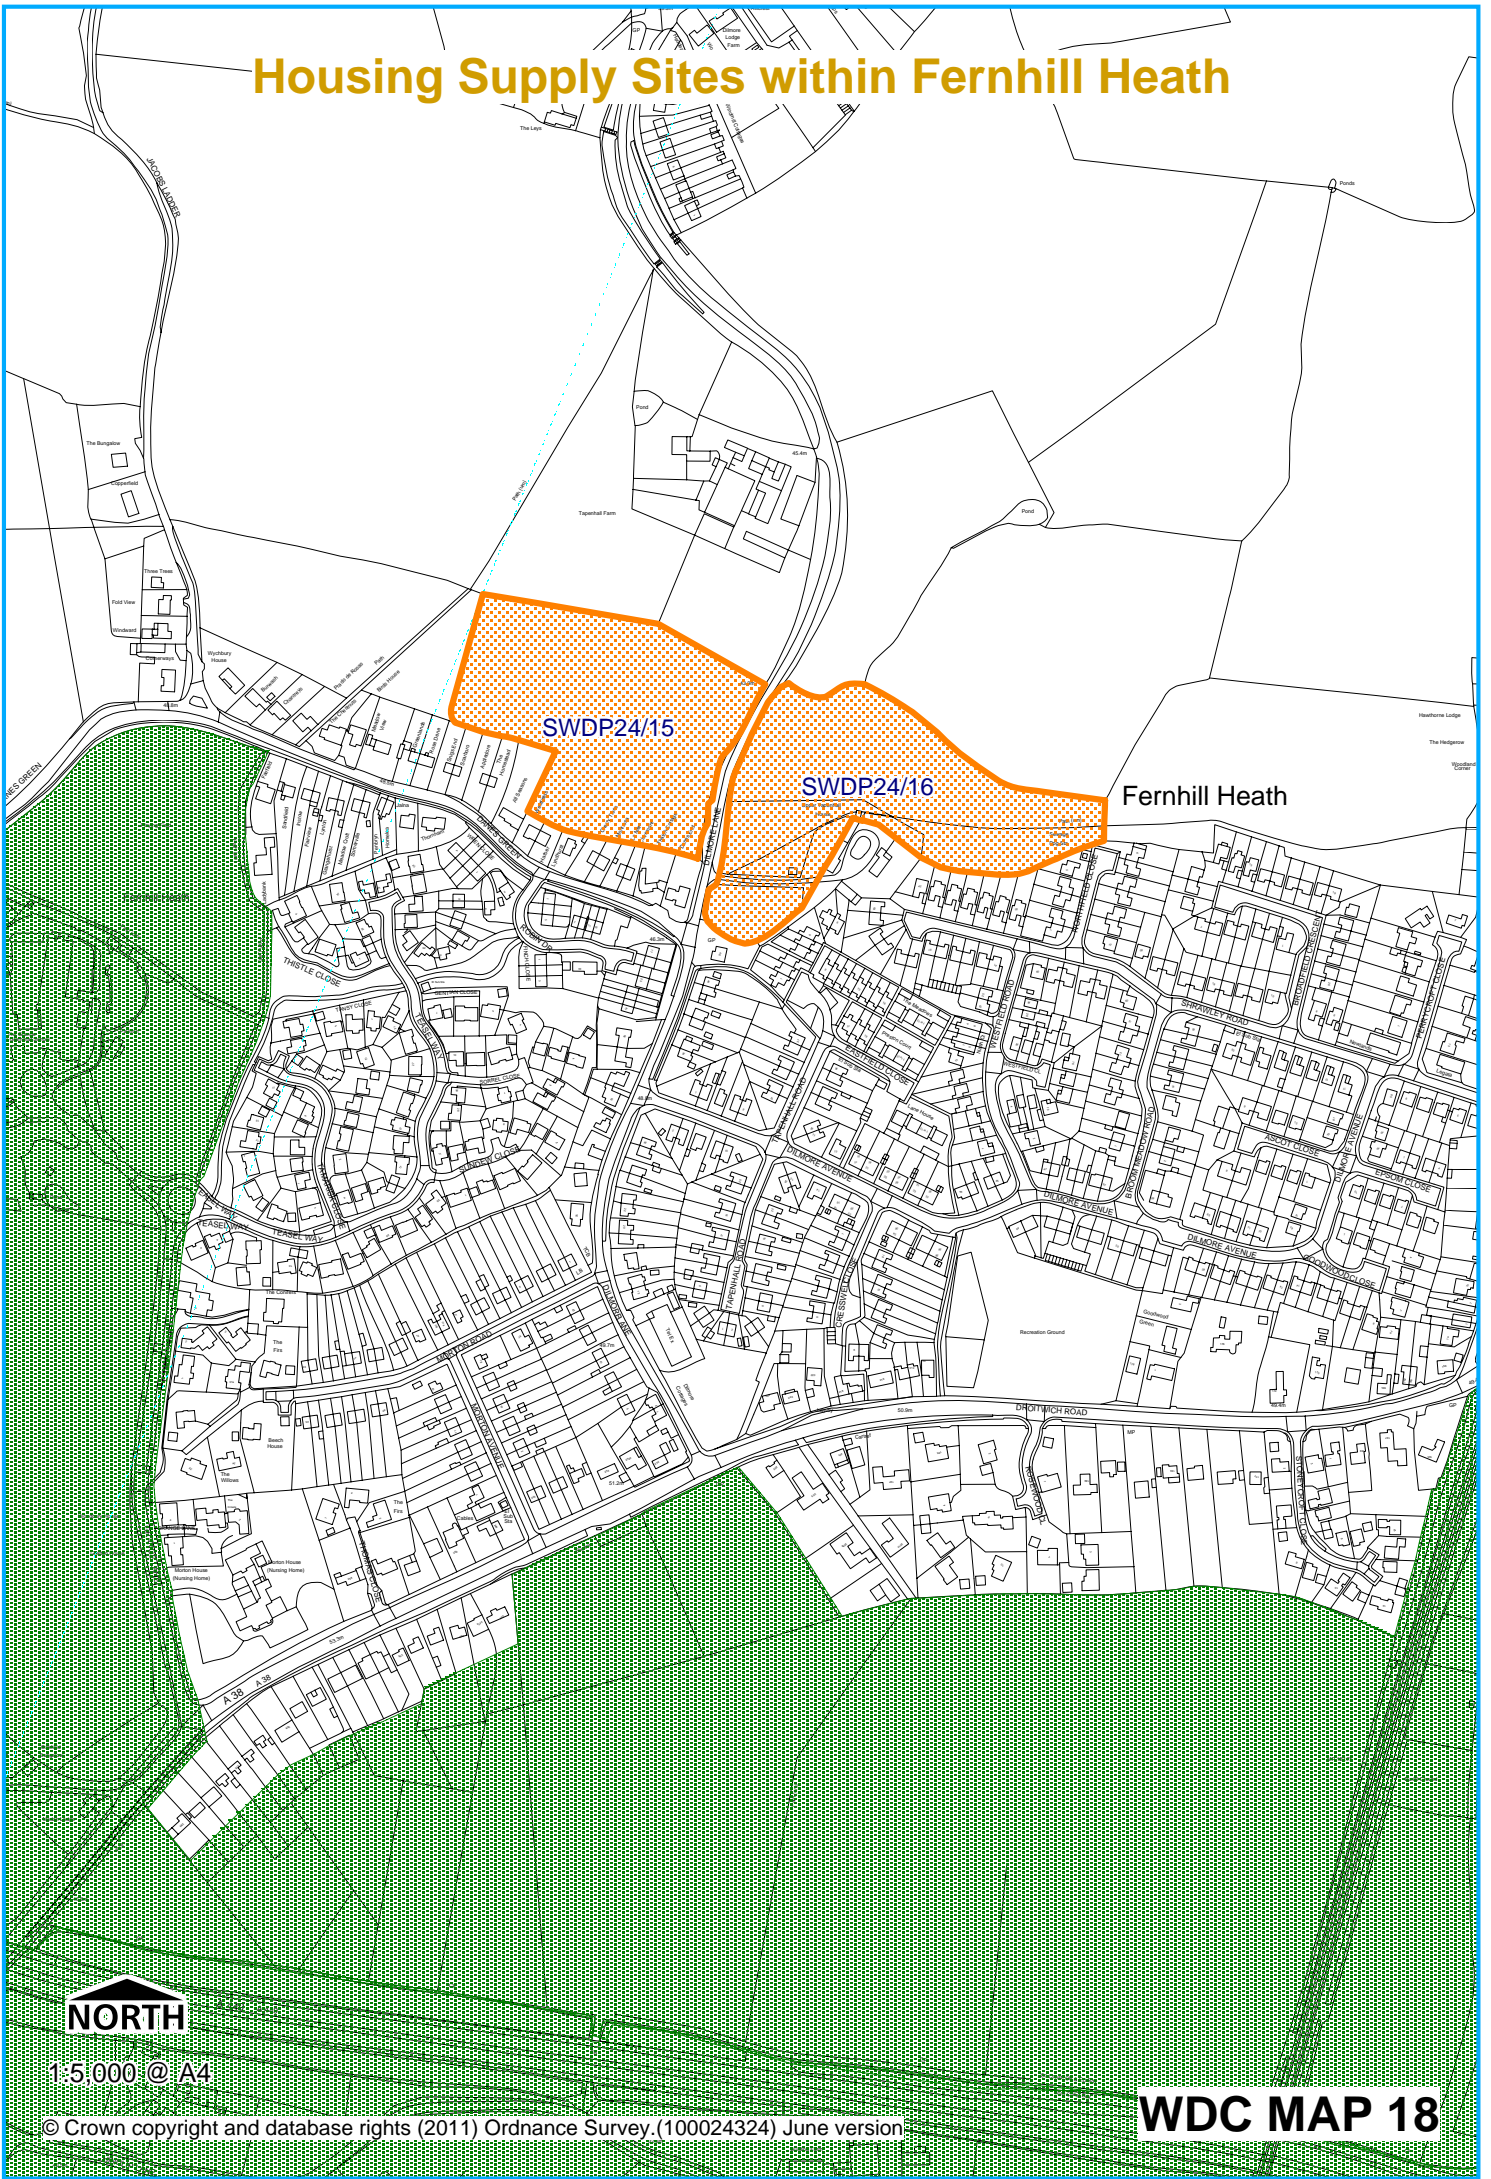

Fernhill Heath

SWDP24/15

SWDP24/16



1:5,000 @ A4