


# Housing Supply Sites within Elmley Castle

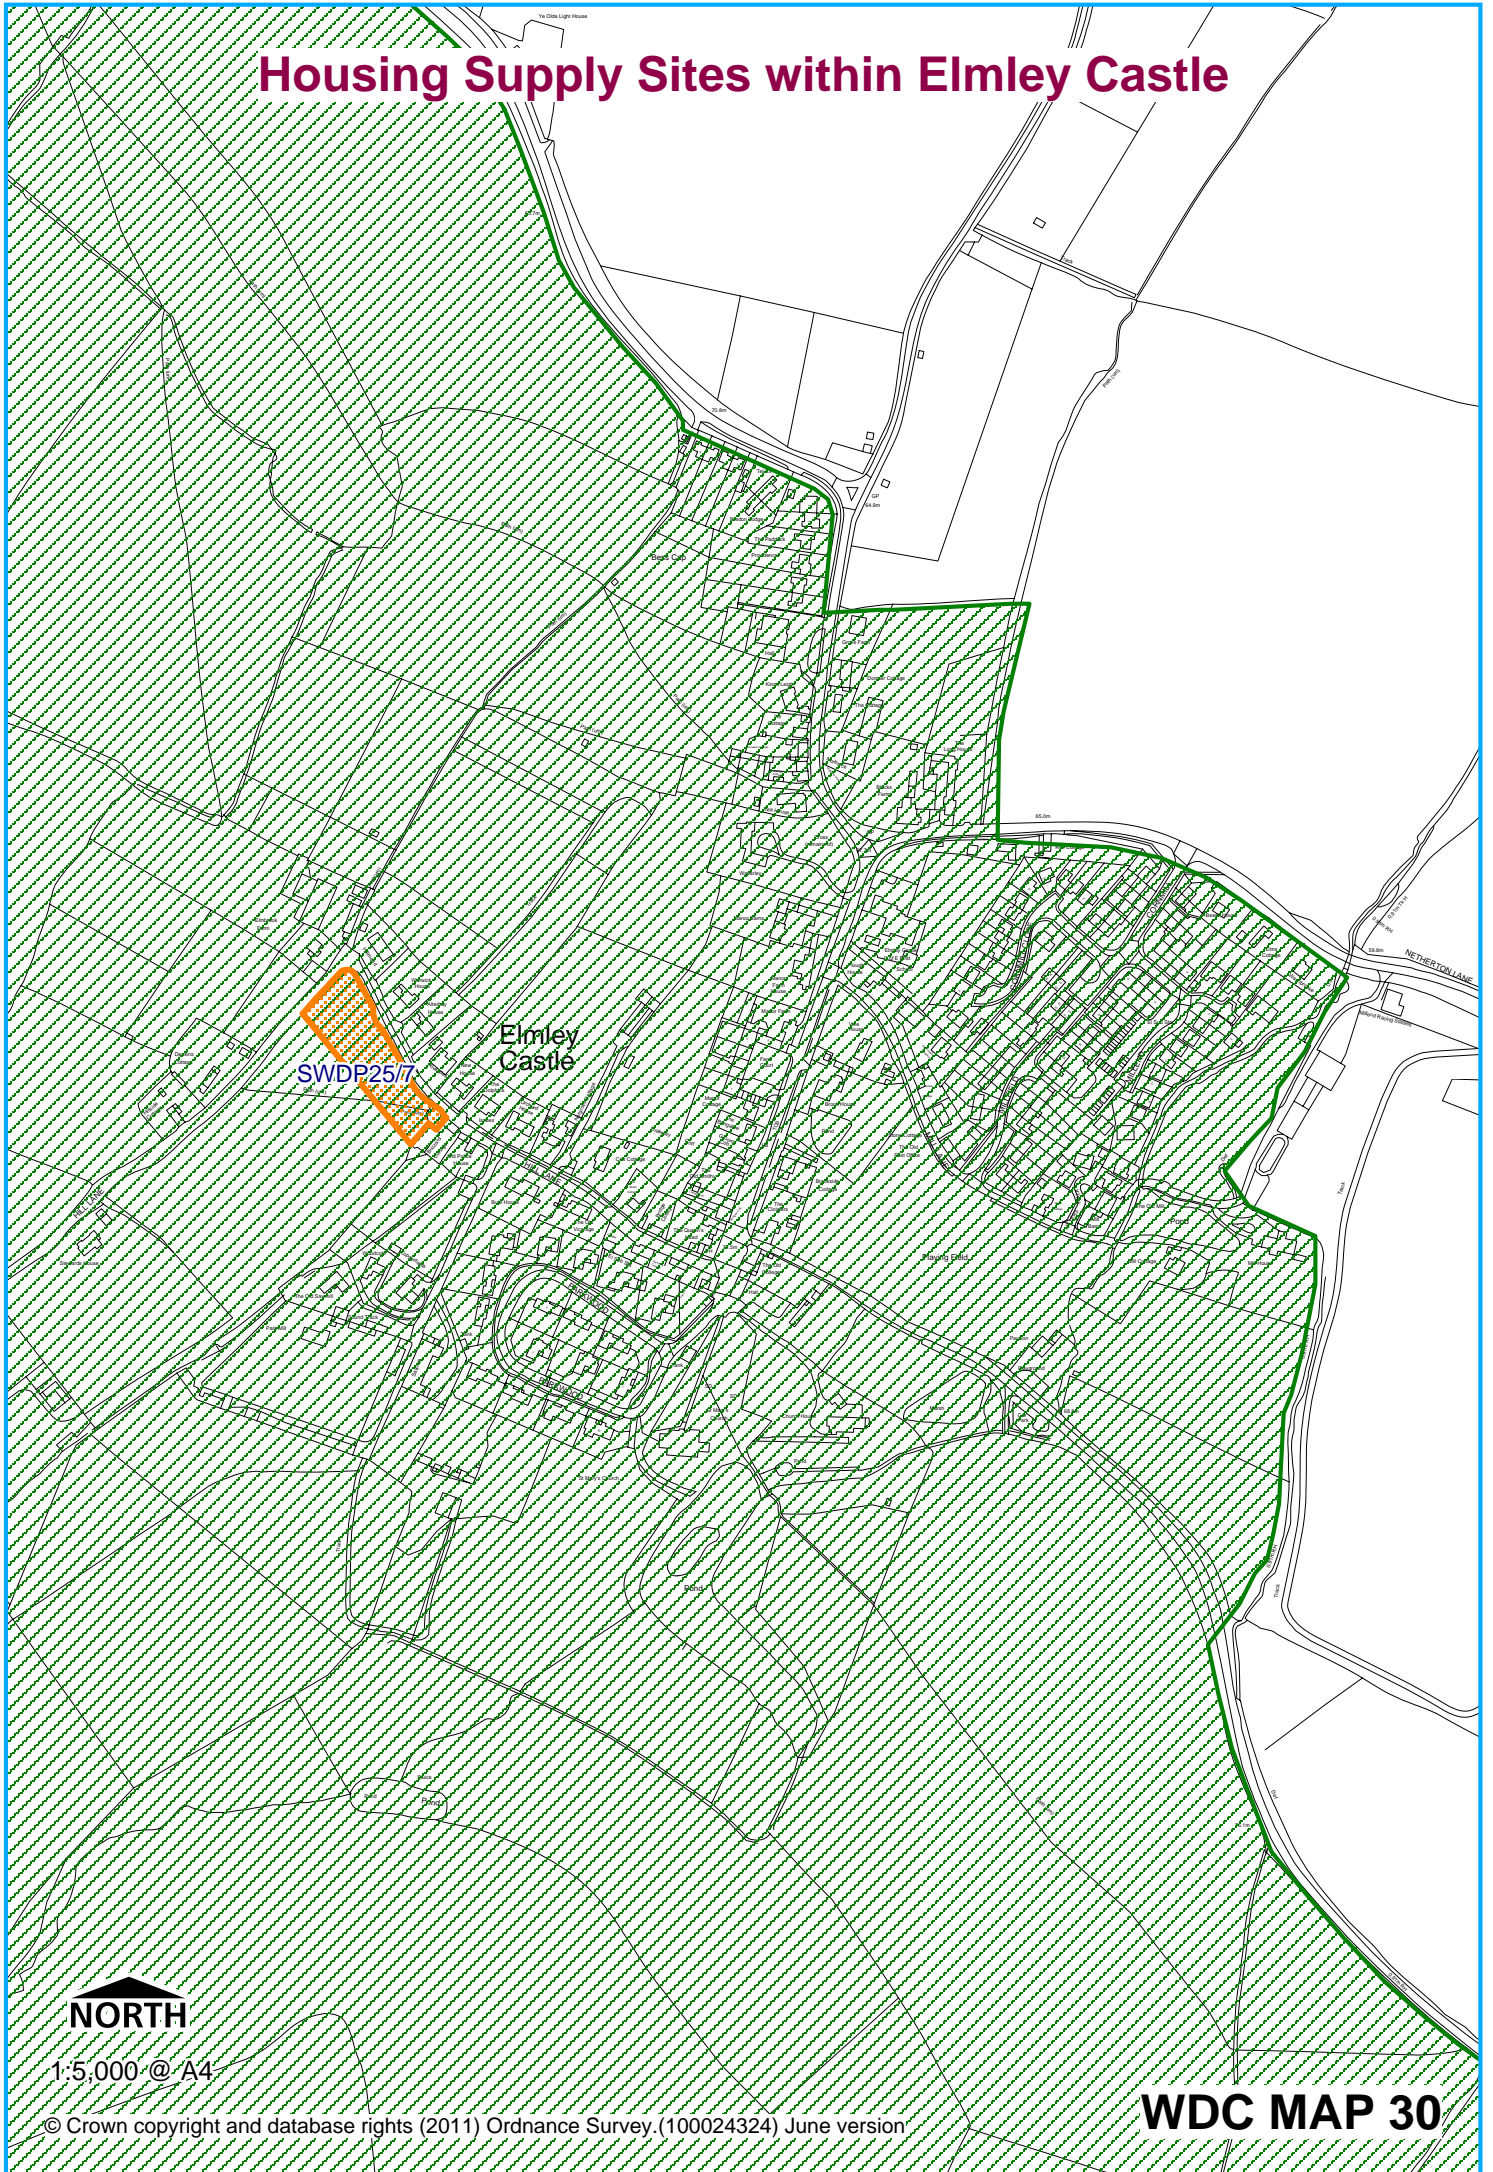

**NORTH**

1:5,000 @ A4

© Crown copyright and database rights (2011) Ordnance Survey. (100024324) June version

**WDC MAP 30**