


Housing Supply Sites within Hanbury

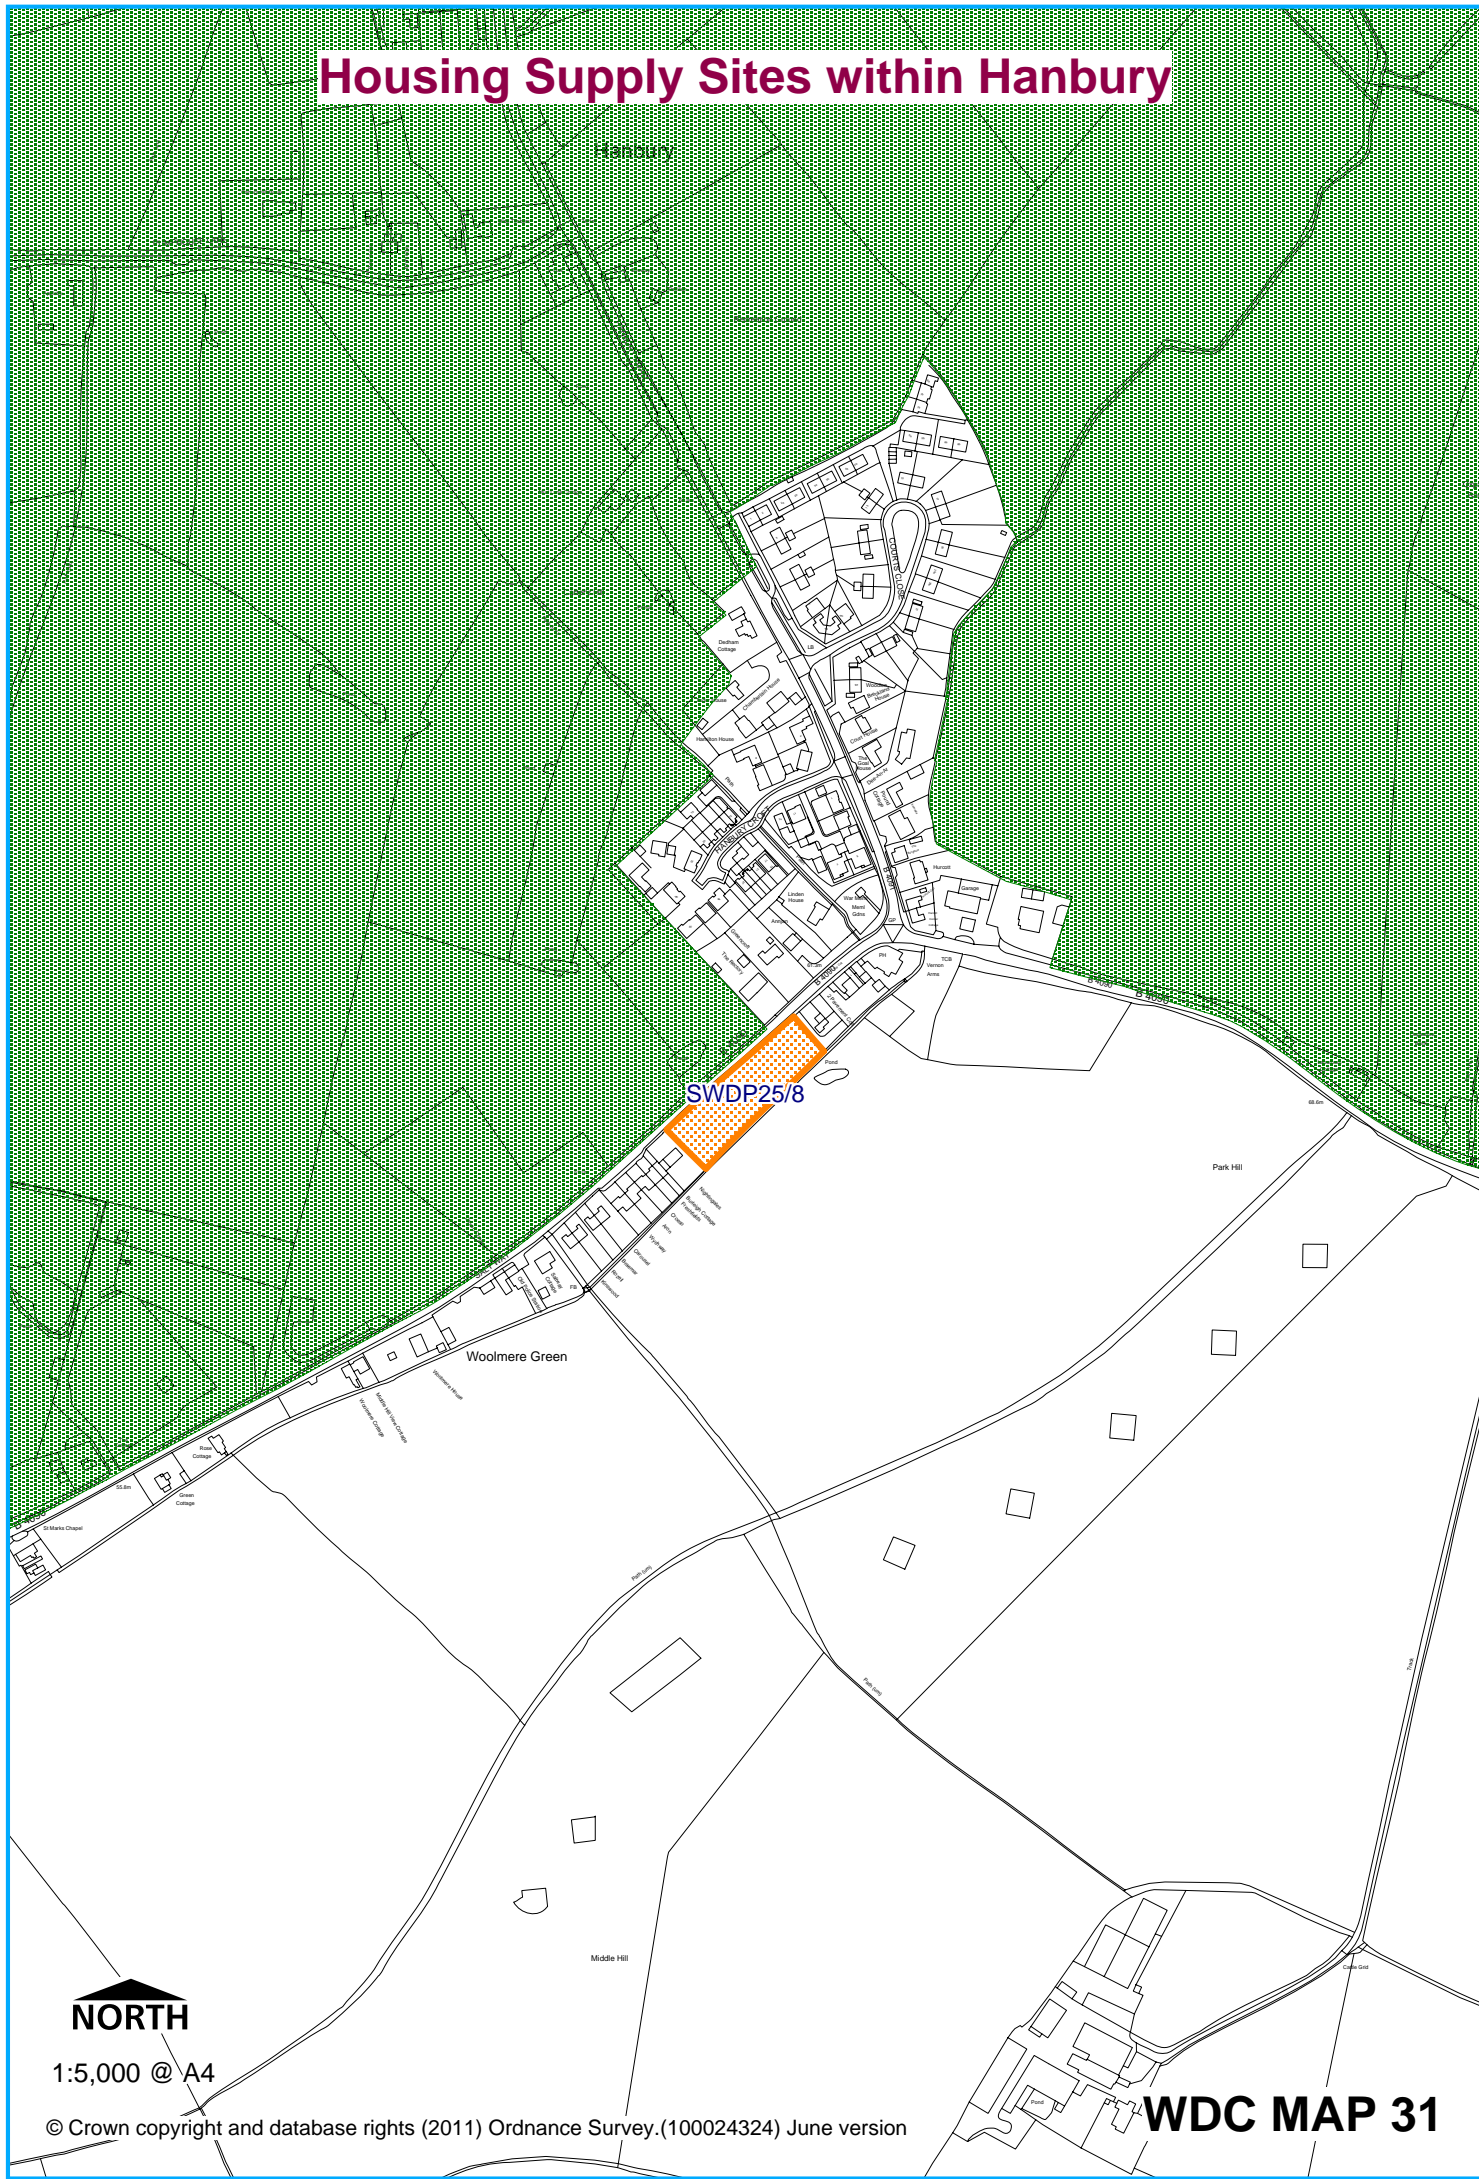

SWDP25/8

NORTH

1:5,000 @ A4

© Crown copyright and database rights (2011) Ordnance Survey.(100024324) June version

WDC MAP 31