


Housing Supply Sites within Defford

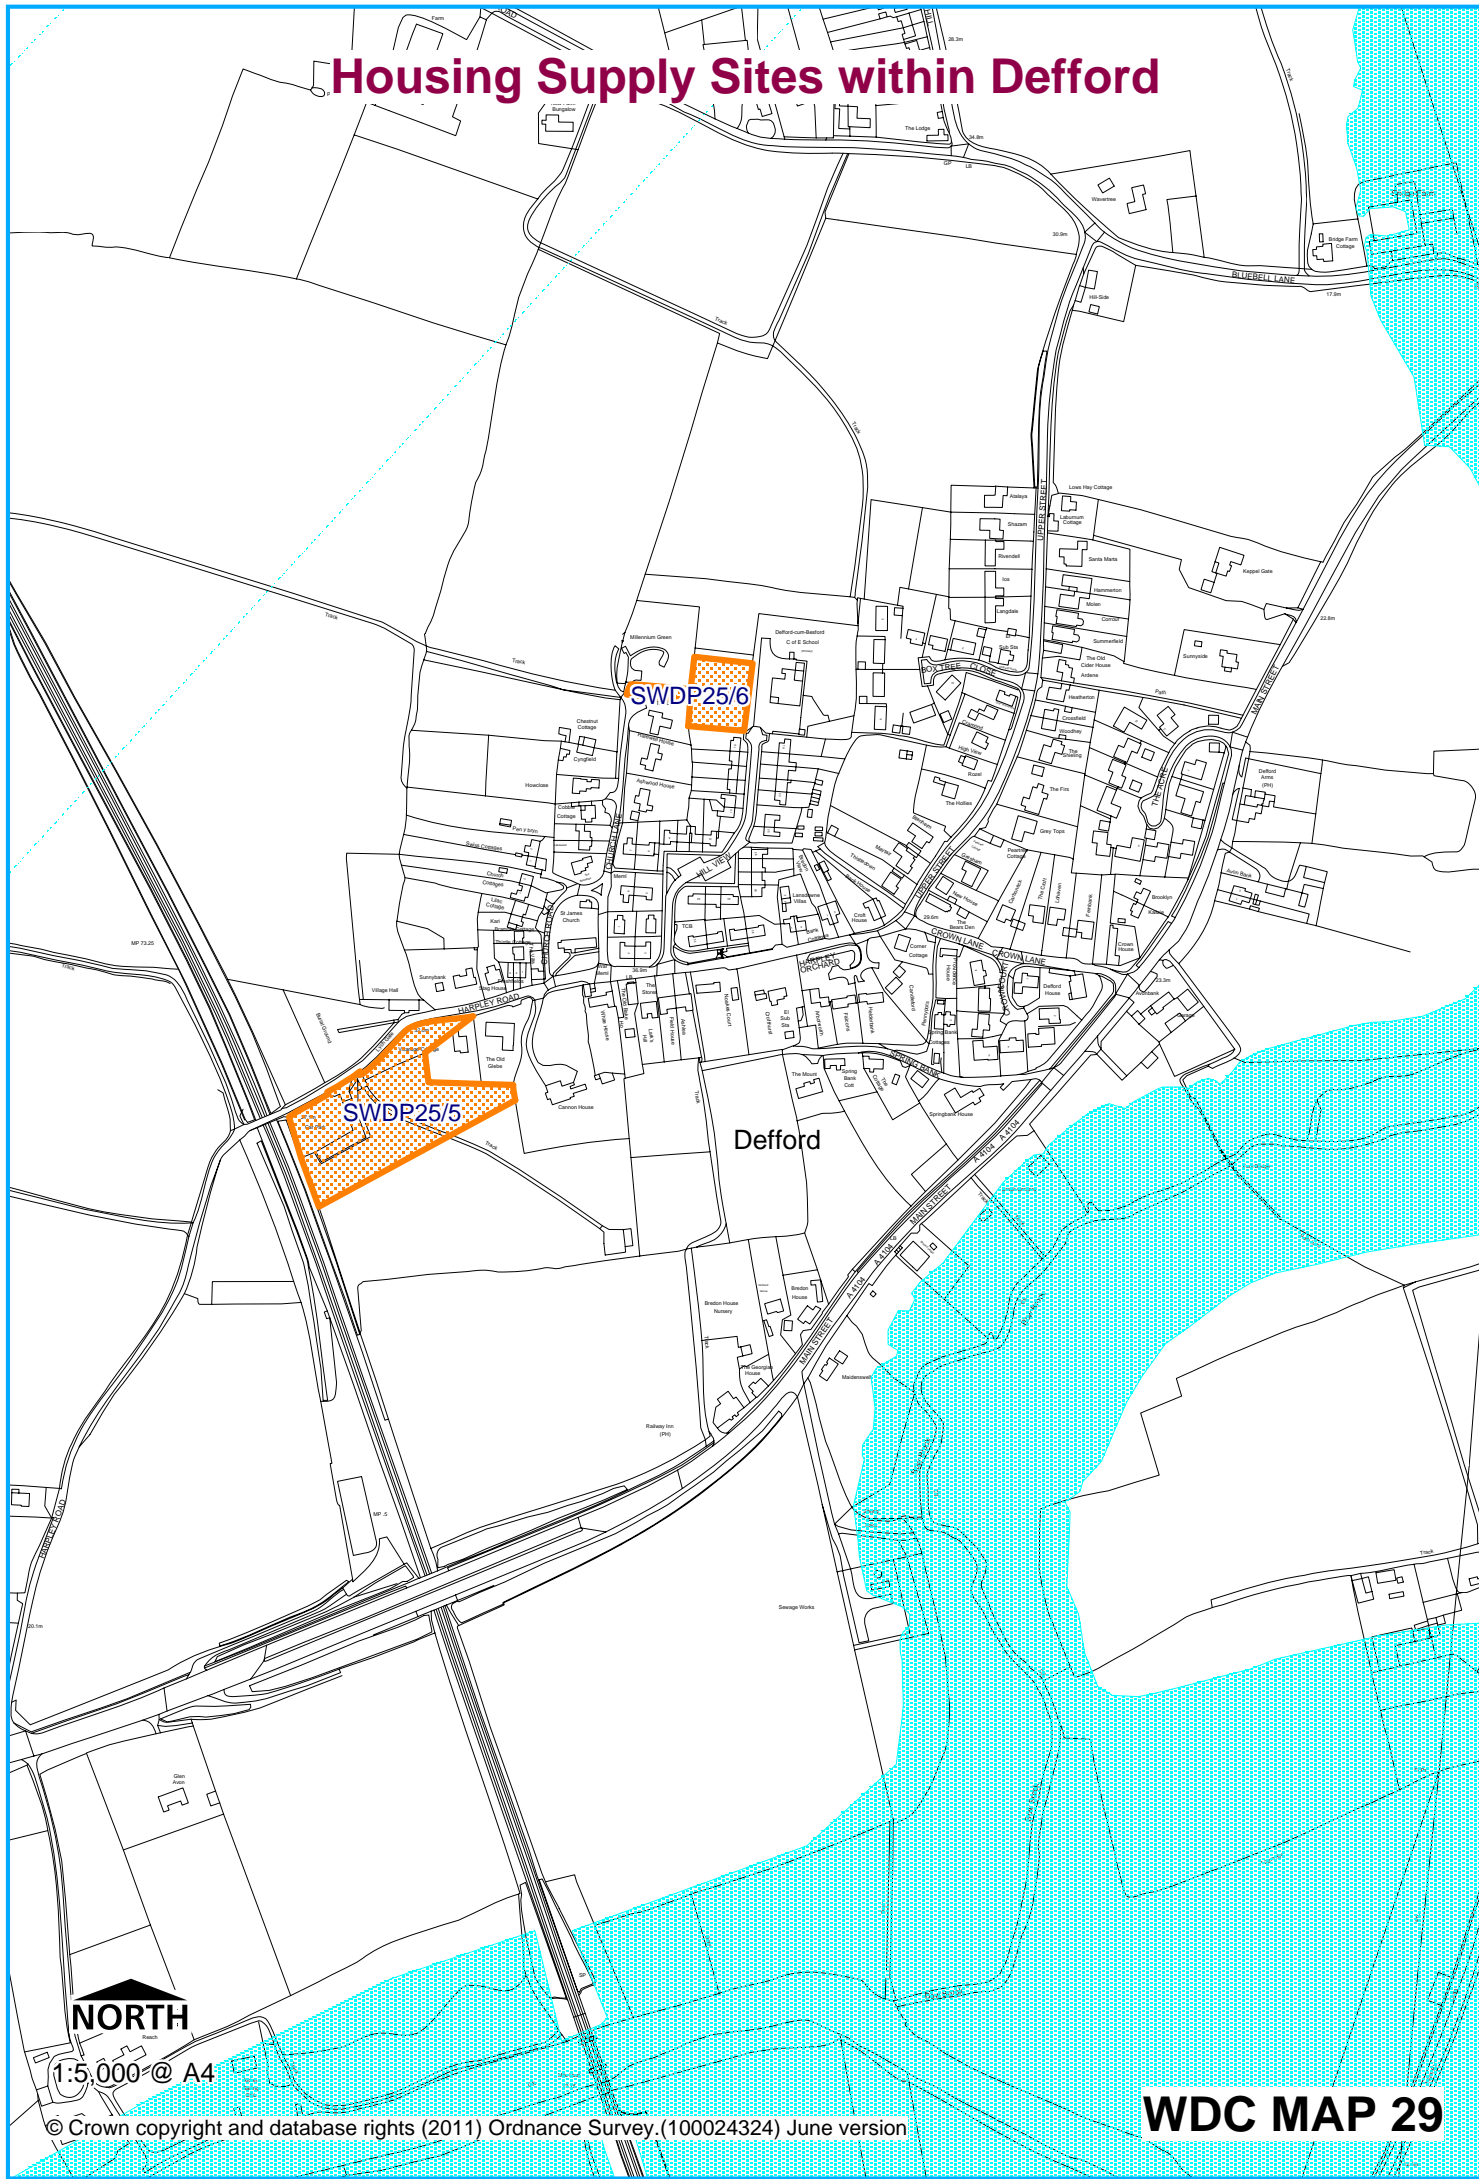

SWDP25/6

SWDP25/5

Defford



1:5,000 @ A4